


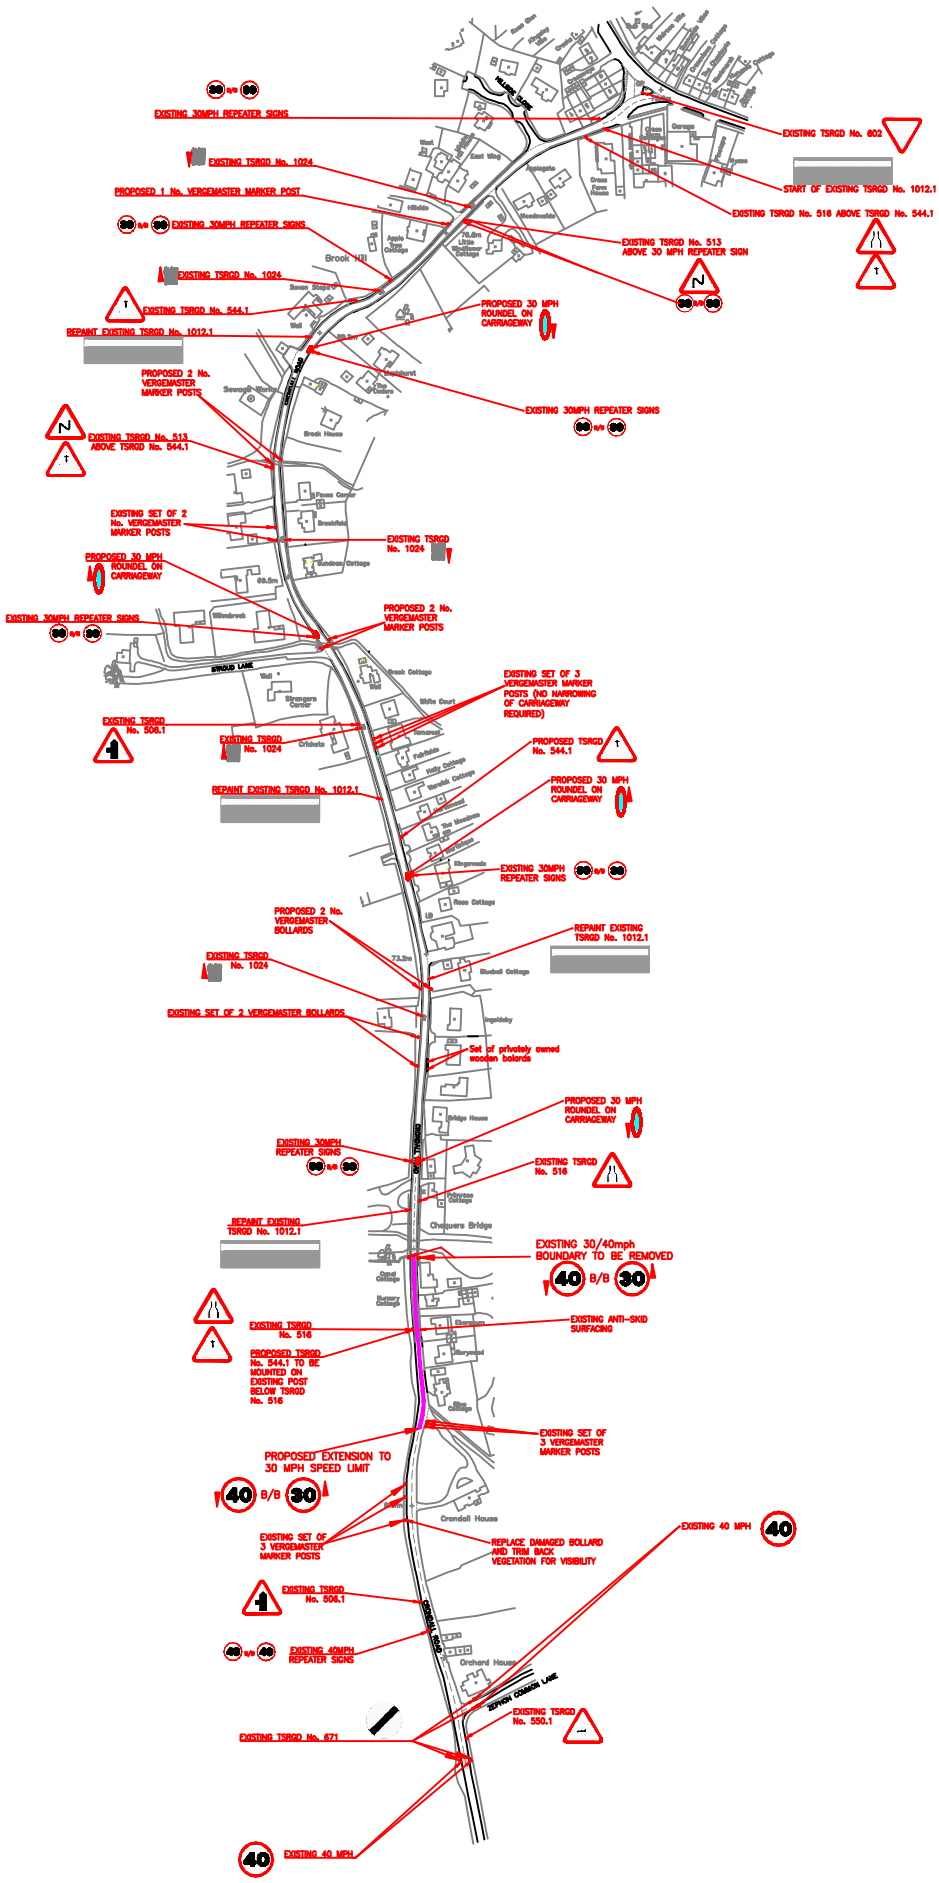

NOTES

1. TRAFFIC MANAGEMENT
All traffic management shall comply with Chapter 8 of the Traffic Signs and General Directions Manual 2009.

2. HEALTH AND SAFETY
The contractor shall be aware of all statutory undertakers plant that may be located within the area of the site. Plans showing approximate locations have been supplied by the Engineer, but detailed information should be obtained direct from the relevant statutory undertakers.



LENGTH OF ROAD WHERE
30 MPH SPEED LIMIT IS
TO BE EXTENDED
(Approximately 120m)

"REPRODUCED FROM THE ORDINANCE SURVEY MAPPING WITH THE PERMISSION OF THE CONTROLLER OF HER MAJESTY'S STATIONERY OFFICE © CROWN COPYRIGHT UNAUTHORISED REPRODUCTION INFRINGES CROWN COPYRIGHT AND MAY LEAD TO PROSECUTION OR CIVIL PROCEEDINGS."
"HAMPSHIRE COUNTY COUNCIL, 076651".

CLIENT
HAMPSHIRE COUNTY COUNCIL
TRAFFIC & TRANSPORT
SUN ALLIANCE HOUSE
BASINGSTOKE
RG21 7LU

CONSULTANT

Hampshire County Council
ALISON QUART BSc MSc MPhil DIRECTOR OF ENVIRONMENT, THE CASTLE, WINCHESTER.

Cert. No. FS 21845

DRWING TITLE	SCHEME	DRWING
PROPOSED ROAD SAFETY MEASURES AND SPEED LIMIT EXTENSION	CRONDALL ROAD, CROOKHAM VILLAGE	AN
		AN
		AK
		AK

Job No.: 1444
SCALE @ 50 JS (45/1000) 237/00 (MM)
1:5000 08/06/09 1 of 1
DWG No. C:\006337.01\0910\001
REV SURTH